




1 PRESENTATION PLAN - 1ST FLOOR  
SK-1.0 SCALE 3/32" = 1'-0"

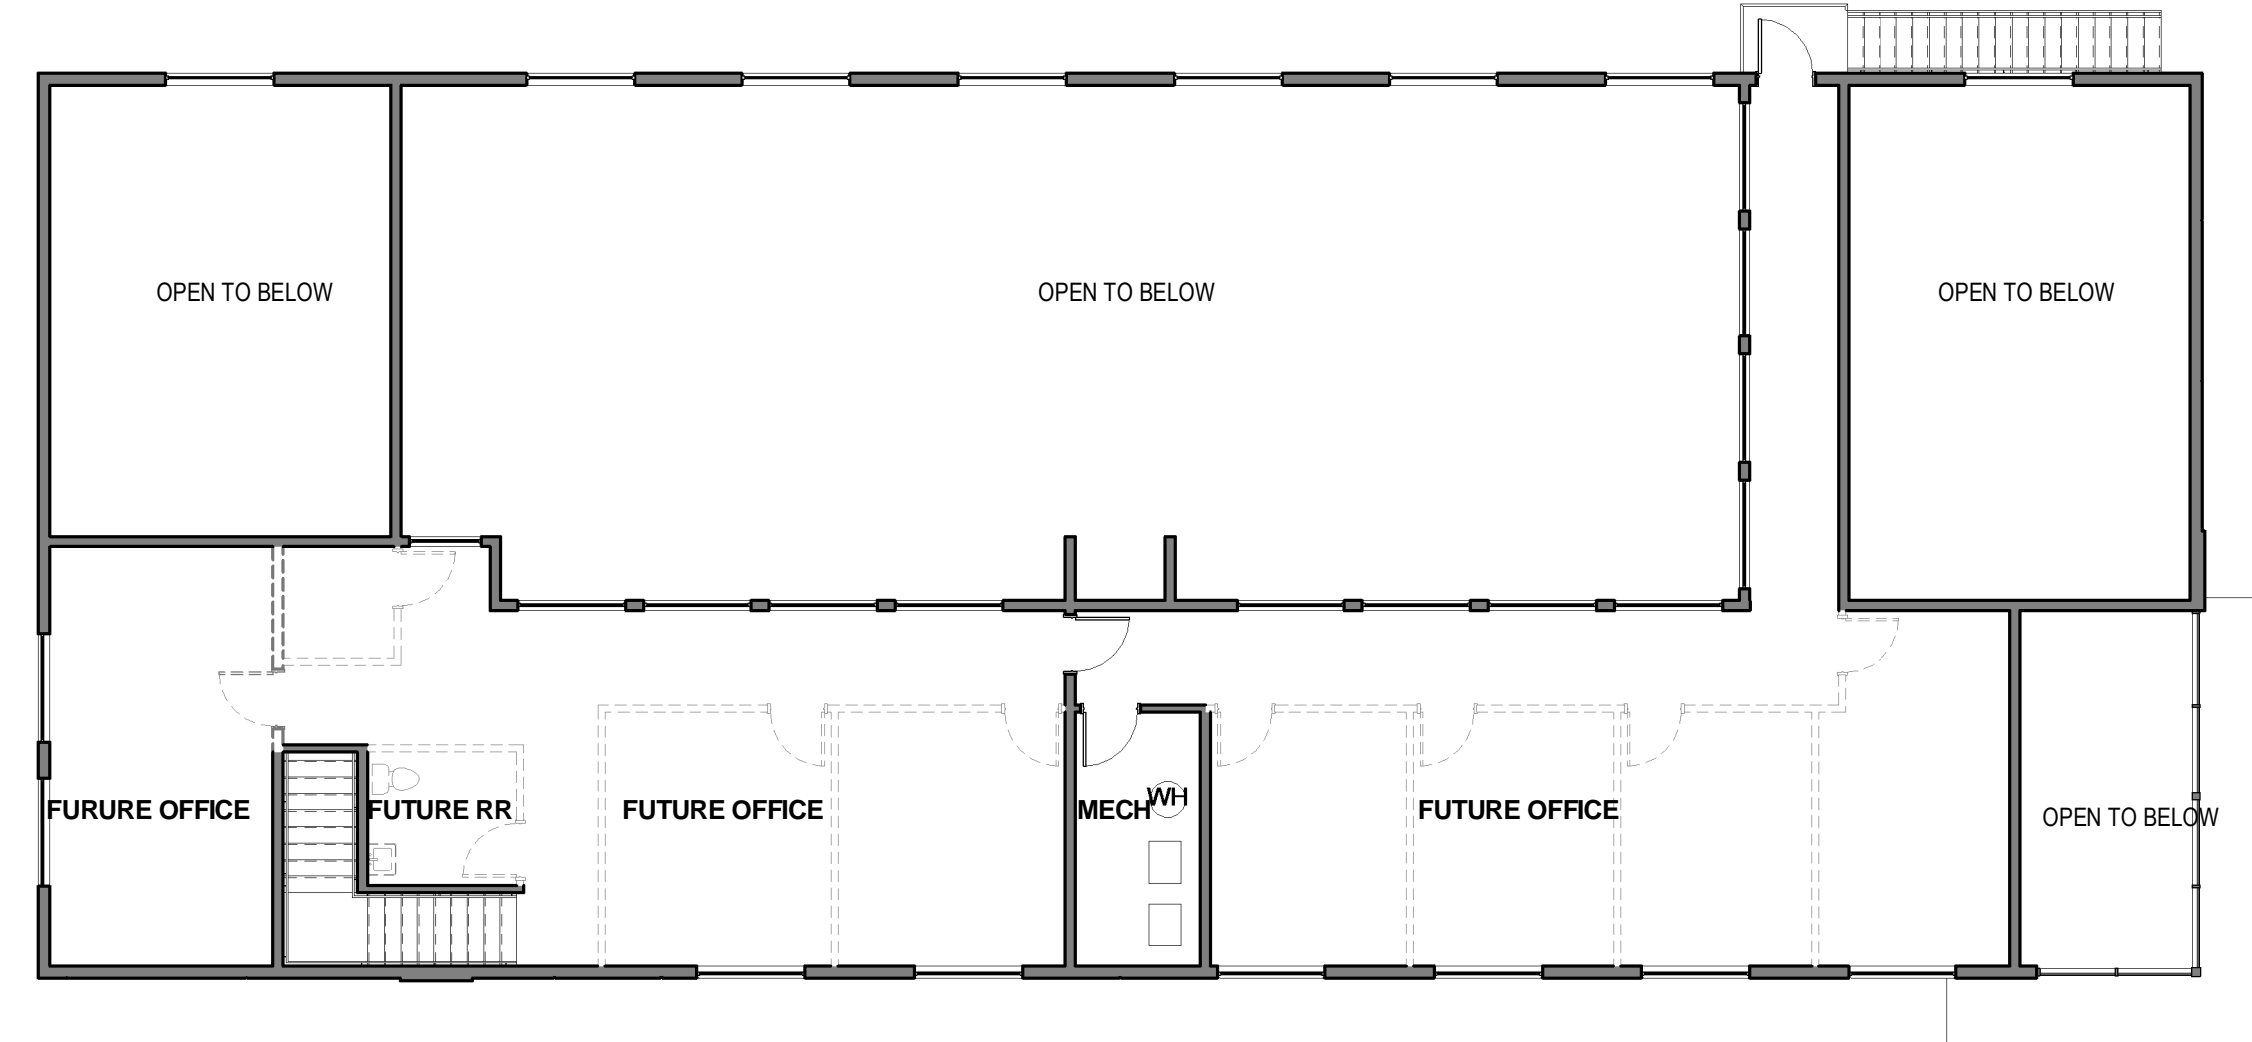


2 PRESENTATION PLAN - 2ND FLOOR  
SK-1.0 SCALE 3/32" = 1'-0"

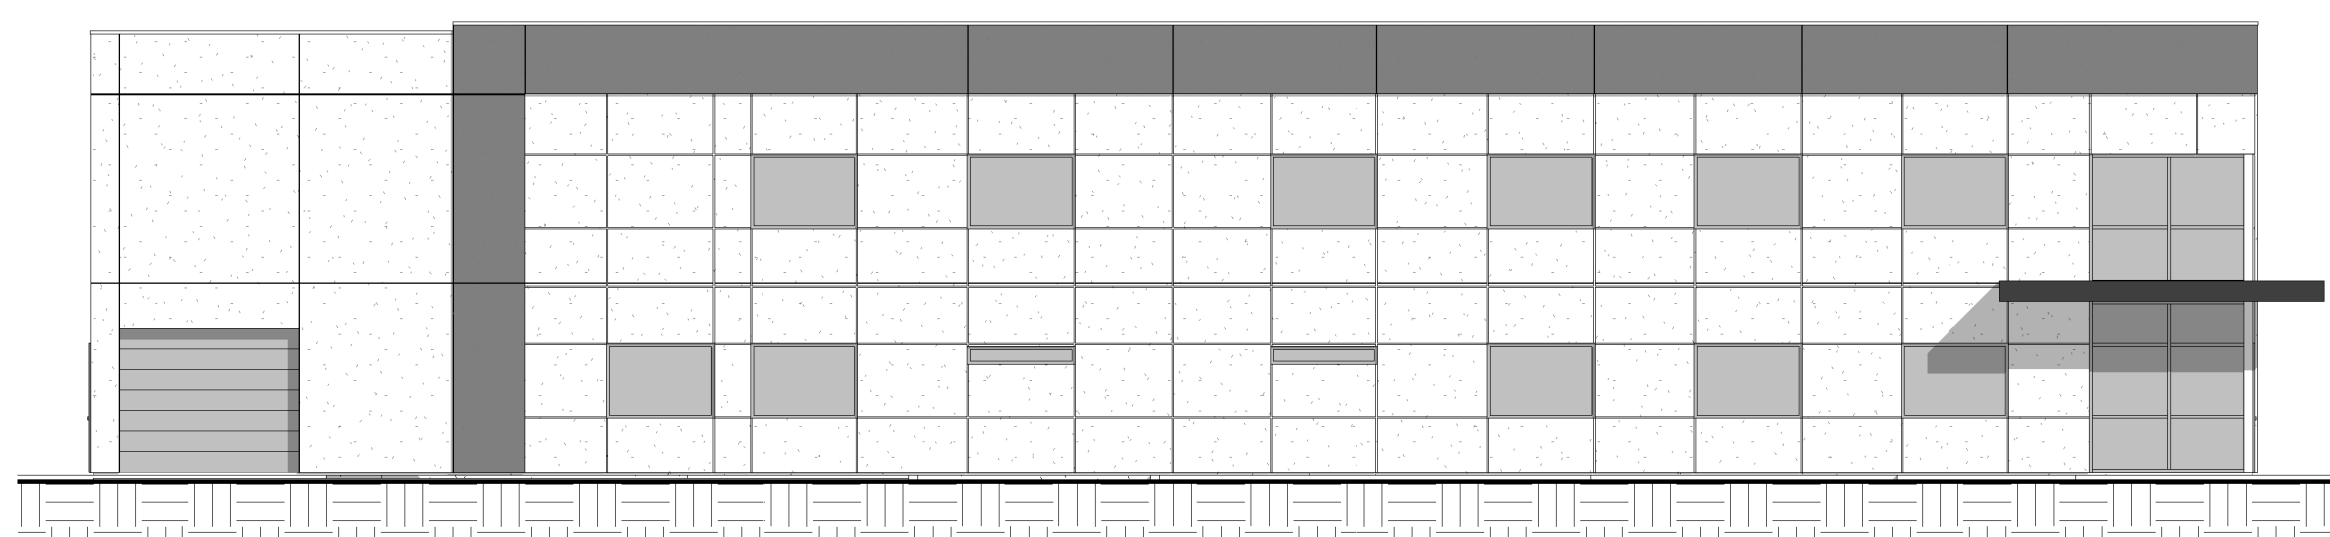


3 PRESENTATION - SOUTH ELEVATION  
SK-1.0 SCALE 3/32" = 1'-0"

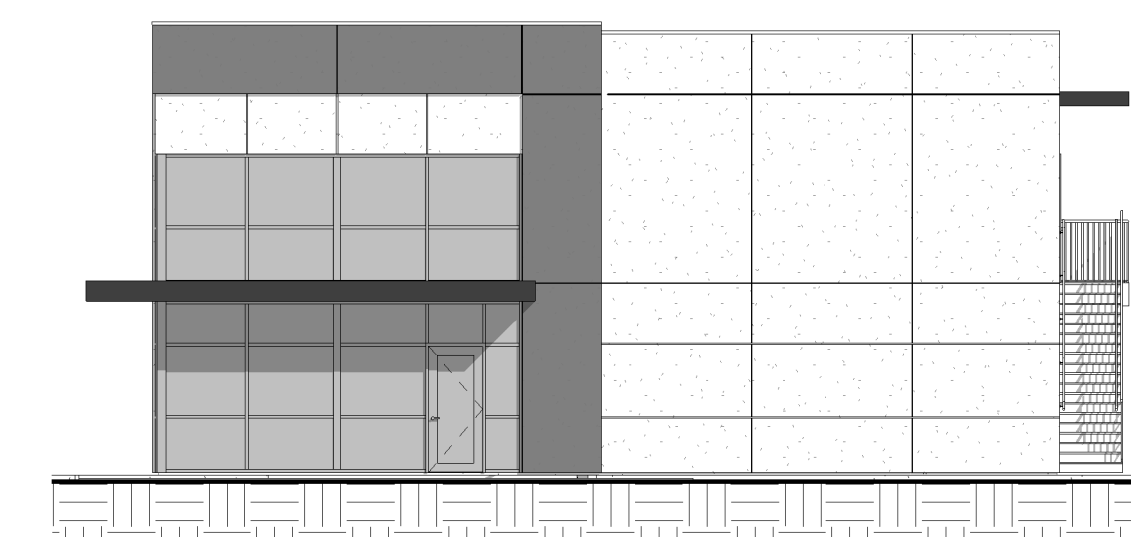


4 PRESENTATION - EAST ELEVATION  
SK-1.0 SCALE 3/32" = 1'-0"

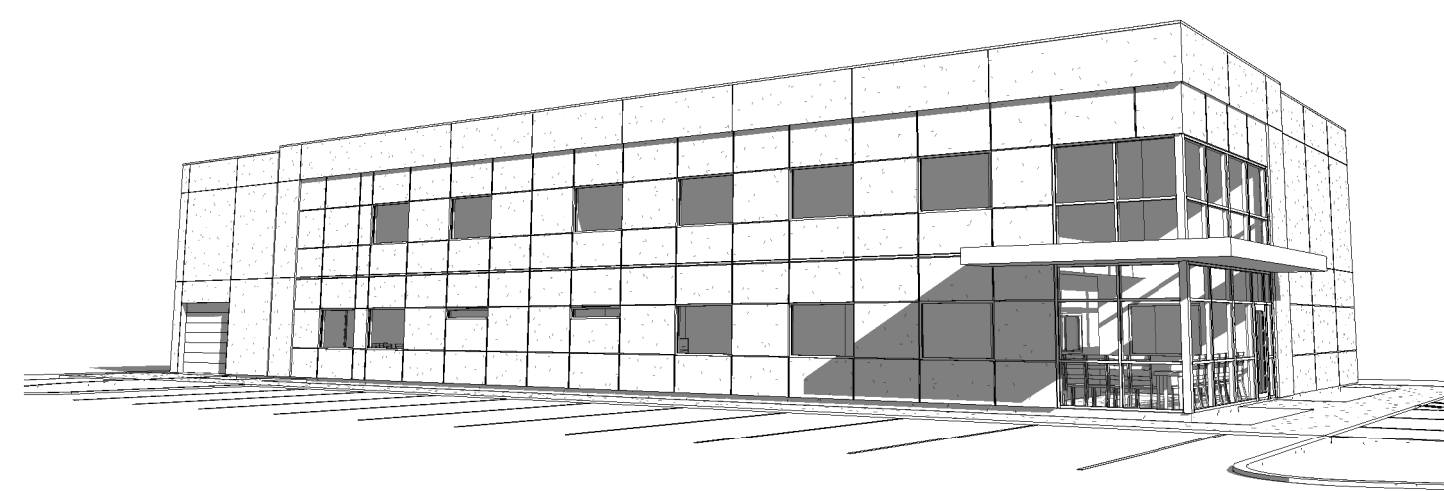

7 PERSPECTIVE - SE  
SK-1.0 SCALE N.T.S.

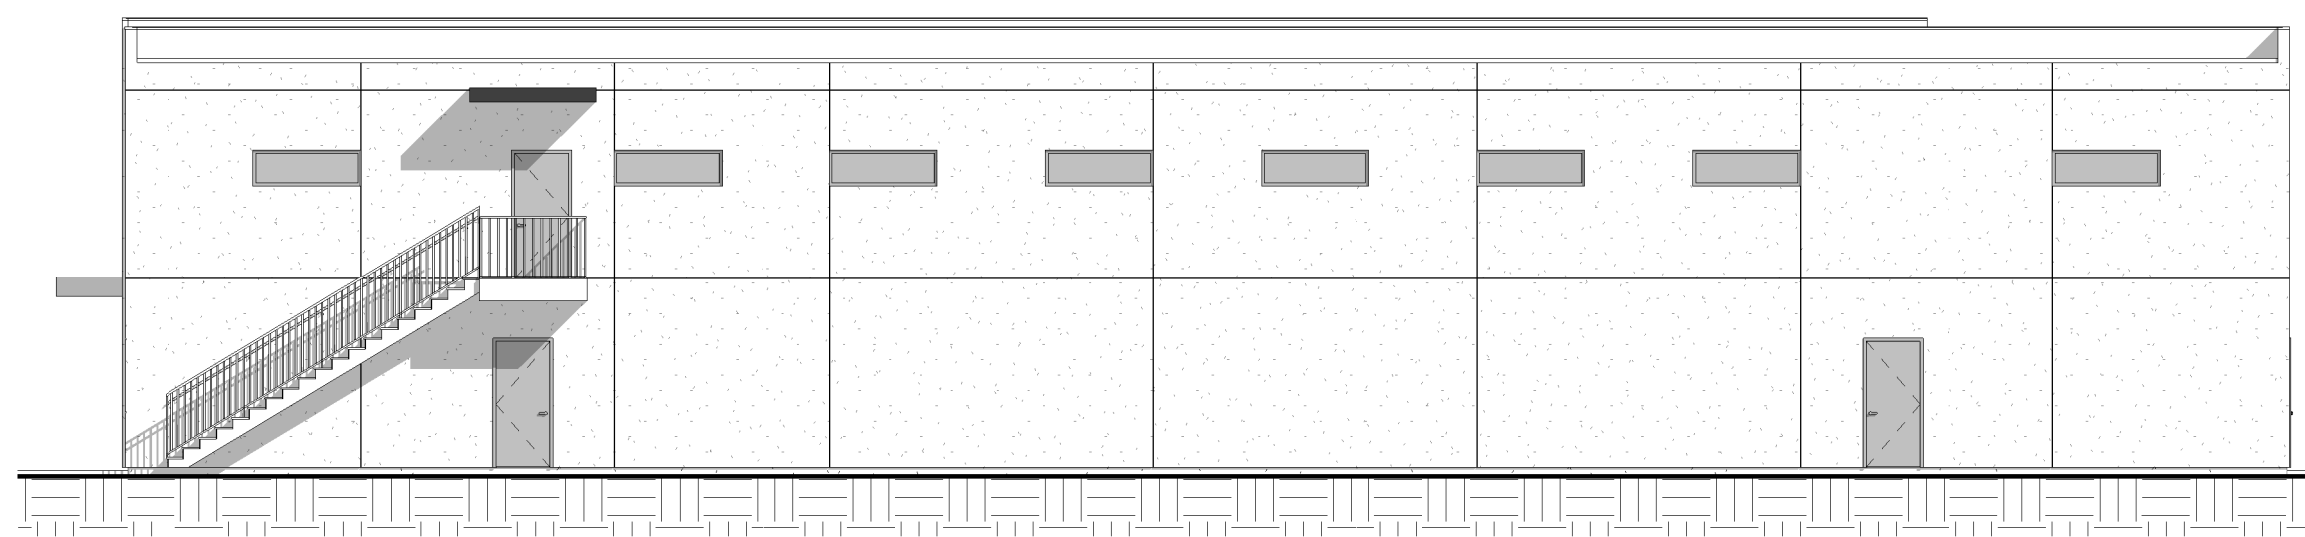

5 PRESENTATION - NORTH ELEVATION  
SK-1.0 SCALE 3/32" = 1'-0"

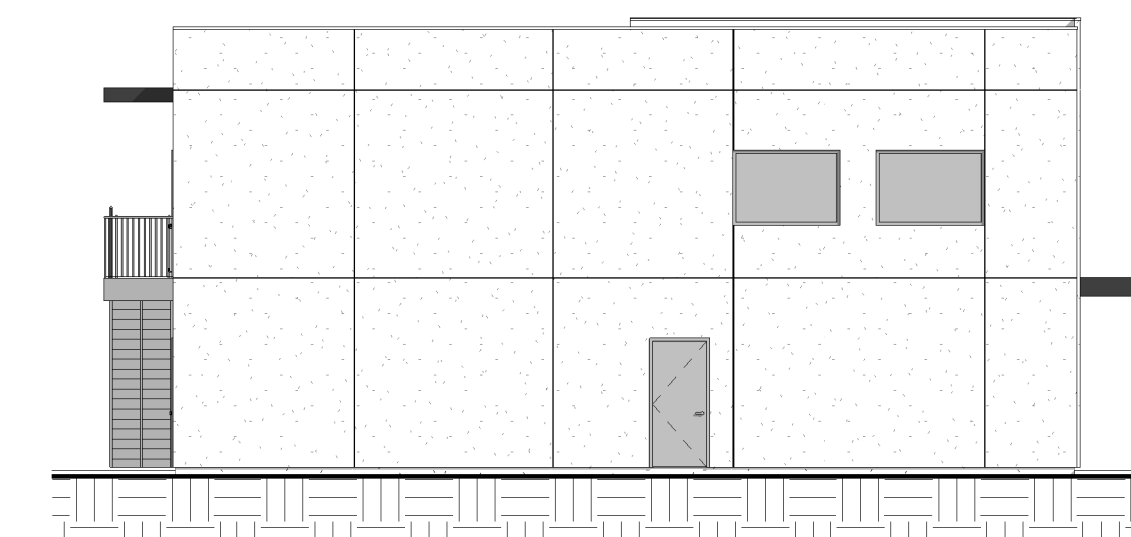


6 PRESENTATION - WEST ELEVATION  
SK-1.0 SCALE 3/32" = 1'-0"

MARK	DATE	DESCRIPTION	BY

PRELIMINARY  
NOT FOR  
CONSTRUCTION

DKEI  
Architectural  
Services  
1630 LUCCA LN.  
RICHLAND, WA 99352  
(509) 336-9716  
WWW.DKEIARCH.COM  
WWW.DKEIARCH.COM

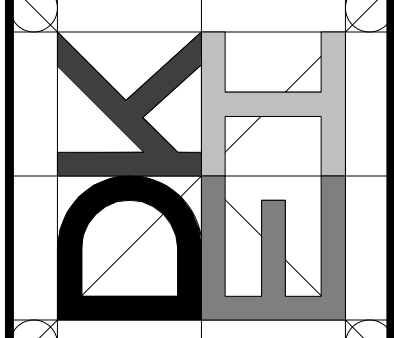

CLIENT: TRI-CITY YOUTH CHOIR  
PROJ. LOC.: 327 NORTH BELFAIR COURT, KENNEWICK WA 98336  
TRI-CITY YOUTH CHOIR  
**PRESENTATION  
DRAWINGS**

PROJECT NUMBER:  
20190926  
ISSUE DATE:  
XX/XX/XXXX

**SK-1.0**  
Sheet of  
Bar Measures 1 inch

Copyright DKEI PLLC